
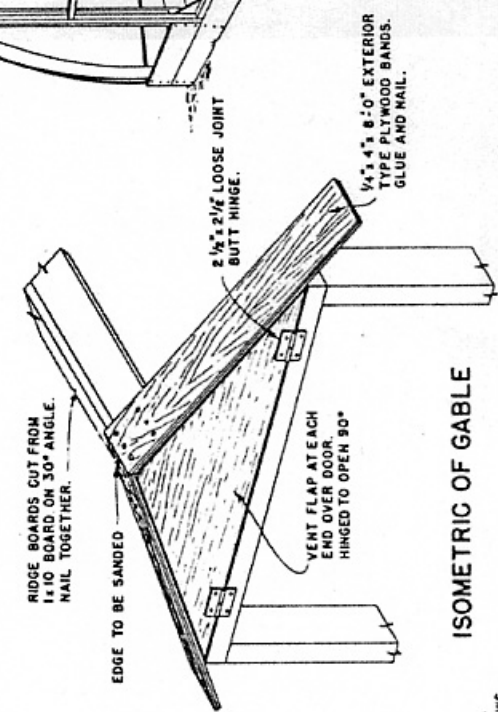
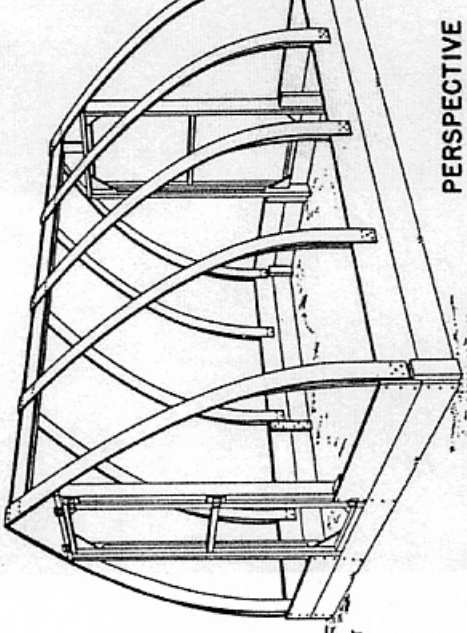
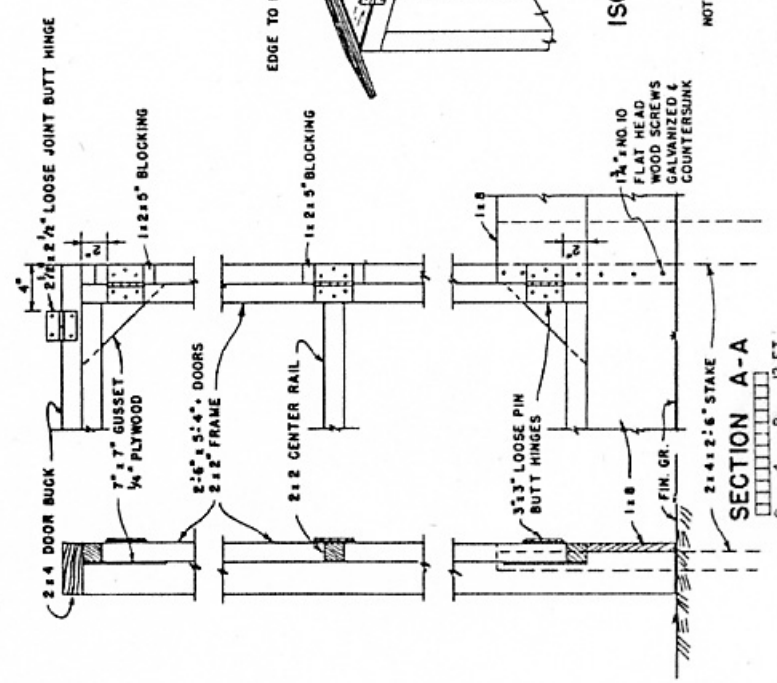


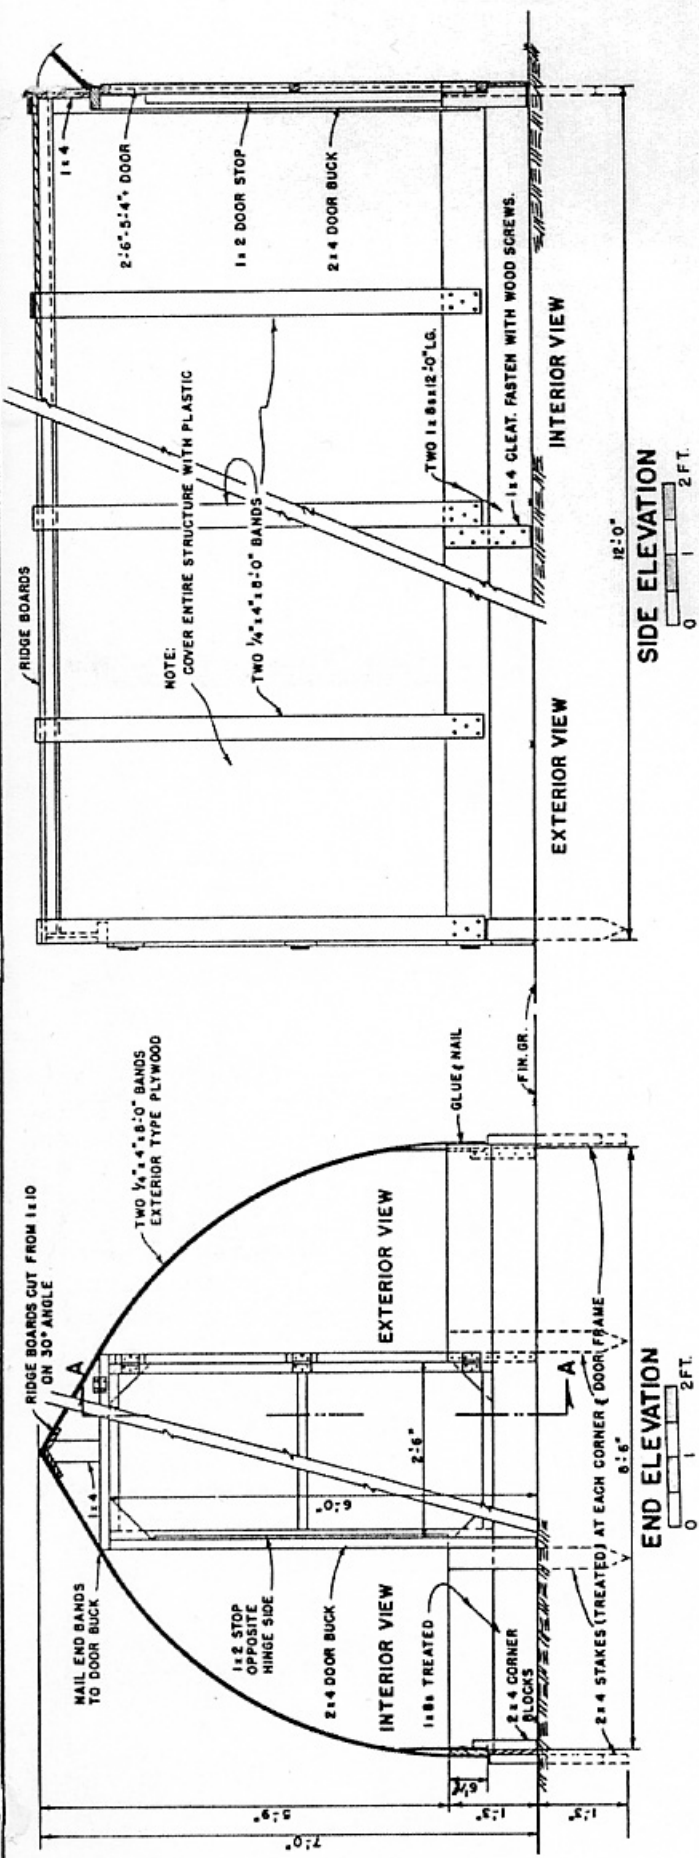

NOTE: COVER DOOR WITH PLASTIC. FASTEN ENTIRE STRUCTURE TOGETHER WITH WOOD SCREWS UNLESS OTHERWISE NOTED. ALL SCREWS TO BE GALVANIZED.